

## **BE READY FOR A&E WORK DISRUPTION ON SATURDAY**

A 60m-high crane will roll into Southport hospital on Saturday morning (March 24) to lift four ready-built modules into place to assemble for the A&E extension.

Parking and traffic access will be disrupted while the work is under way.

There will be also disruption for some patients in Wards 9A and 9B during the lifting work. Ward managers will be briefed at the relevant hand-overs.

**CAR PARKING CHANGES.** The duck pond car park will be closed from 5pm on Friday 23 March until 6pm on Saturday. All vehicles parked here from earlier in the day **must** leave by midnight.

Car park A at the front of the hospital for Blue Badge drivers will operate as normal.

Access to other parking for **all** visitors will be via the staff car park entrance. Temporary signage and traffic marshals will be provided

Parking at Southport hospital will be free, with all barriers raised, on Saturday to minimise disruption for visitors.

**PEDESTRIAN ACCESS TO HOSPITAL.** The entrance opposite the Clinical Education Centre will be closed to pedestrians during the work. All other routes will remain open including the path from Town Lane, past the duck pond to the Clinical Education Centre.

**AMBULANCE ACCESS.** Access for emergency ambulances will be unaffected.

### **KEY CONTACTS**


Clinical lead: **Jane Lawson** | x4683 | Ascom 3863

Works operational issues: **Steve Treadgold** | 07777 636923

Operational lead: **Mandy Power** | Pager 1077

**PROJECT TIMELINE:**

- Time crane arrives onsite Saturday morning - 7:30-8am
- Crane set up time - 2hrs max
- Duration of loading - 4hrs Lifting will take you to around 2pm
- Time crane expected to leave site - 1.5hrs de-rig so leave site approx. 4pm
- Expected Time car park C can reopen - Same as above
- Signage - Road signs will be in place to divert traffic and restrict access

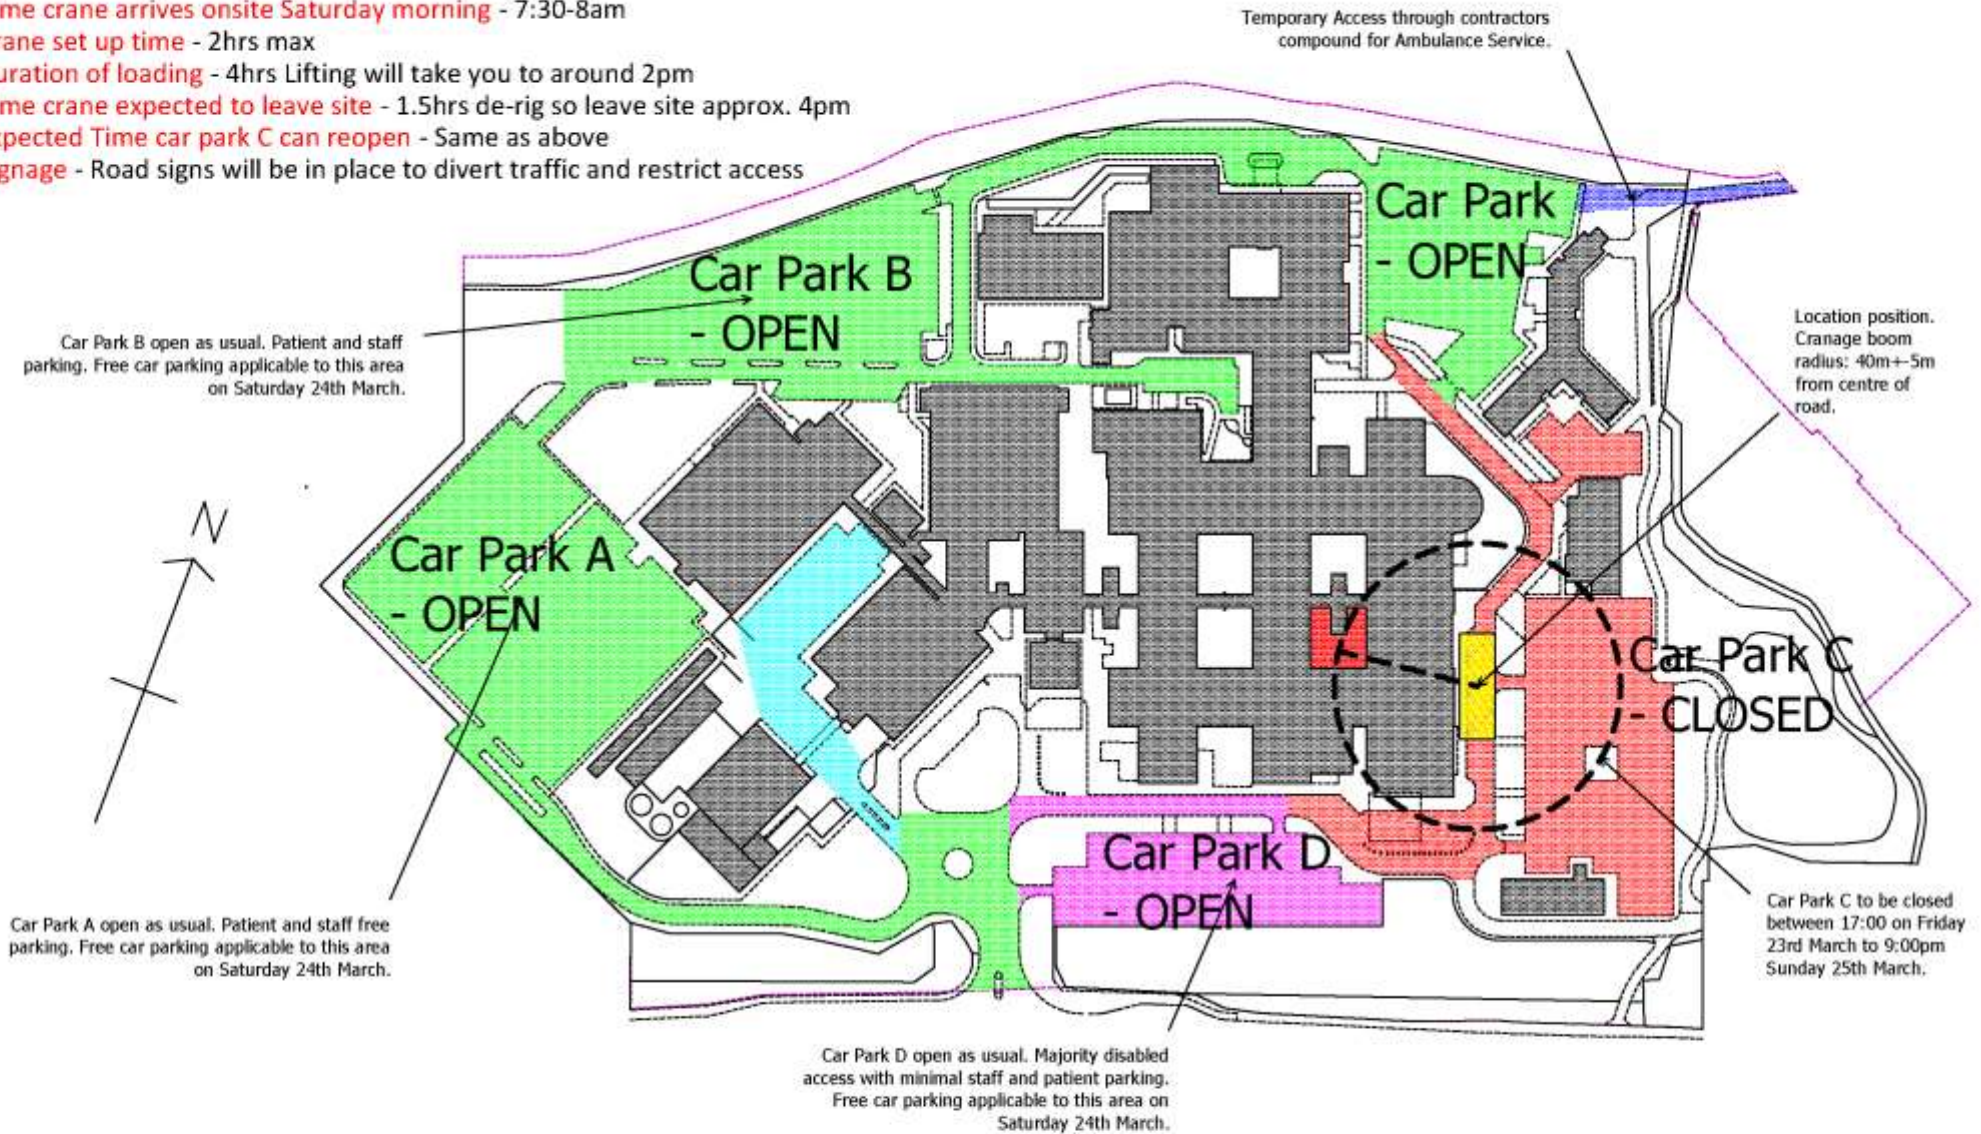

<p>general notes</p> <p>Do not scale from drawing !! Use figured dimensions and levels only.</p> <p>All boundaries, dimensions and levels to be checked on site before commencing work, any discrepancies to be notified to contract administrator immediately. If in doubt ask ?</p>	rev	revision notes	date	<p>key</p> <ul style="list-style-type: none"> <li>■ - Restricted Access</li> <li>■ - Patient and Staff Access</li> <li>■ - Disabled / Patient &amp; Staff Access</li> <li>■ - Ambulance Access Only</li> <li>■ - Contractor Access</li> <li>■ - Crane Zone</li> </ul>	scale	sheet	project	<p><b>Southport and Ormskirk Hospital</b> NHS Trust</p> <p><b>Department of Facilities Management</b> Capital &amp; Technical Support Services Ormskirk Hospital, Wigan Road, Ormskirk, L39 2AZ Tel. 01695 656132</p>
					1:1500	A3	A443 A&E Modular Build Extension SGDH Site	
					date	drawn by	drawing	
					15/02/18	WAS	Crane and Access Vehicle Access Options Proposed Plan	
					drawing number	rev		
					-	-		
					drawing status			
					-			